


EFFICIENCY-1
484 S.F.

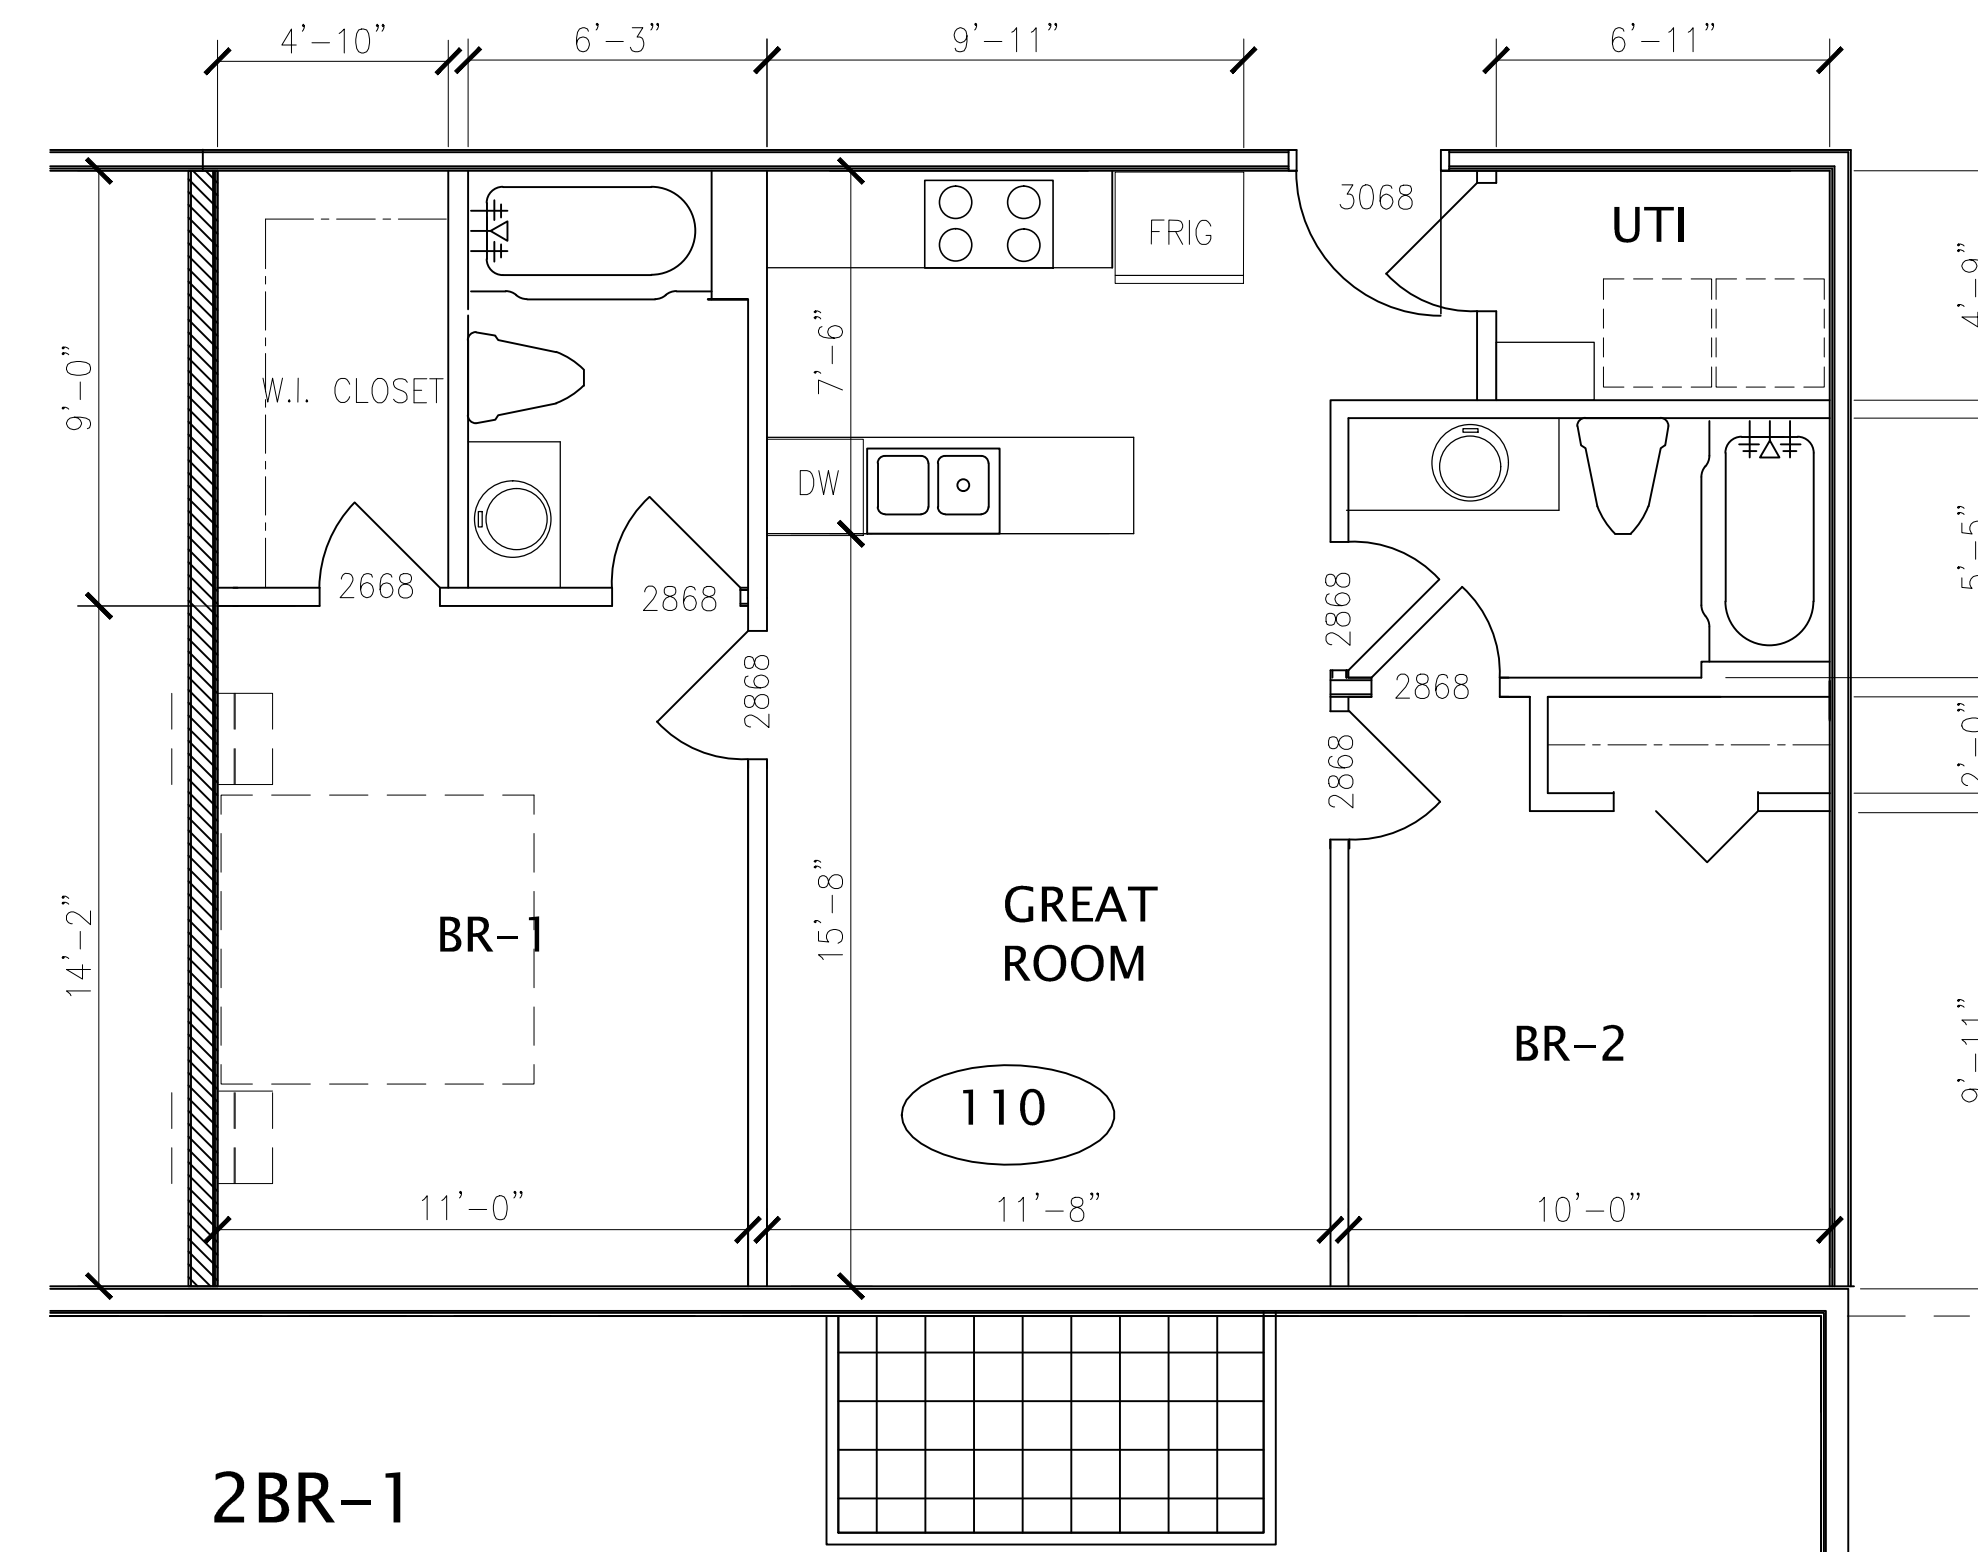

2BR-1
830 S.F.

Tchen Architects

11908 ANDERSON MILL, #325
AUSTIN, TEXAS 78728
512.351.1801
tchen@tchenarch.com
website: www.tchenarch.com

ISSUE DATE 03.23.2016

DRAWN BY

CHECKED BY

SCALE AS SHOWN

REVISIONS

I hereby certify that I am a licensed architect in the State of Texas, and that these plans have been prepared by me, or under my direct supervision, and to the best of my knowledge conform to applicable state and local building codes.

PROJECT NAME 6500 BURNET MIXED-USE
PROJECT ADDRESS 6500 BURNET ROAD
AUSTIN, TEXAS 78757
SHEET TITLE ENLARGED FLOOR PLANS

SHEET NUMBER

A-1.10

1/4" = 1'-0"